

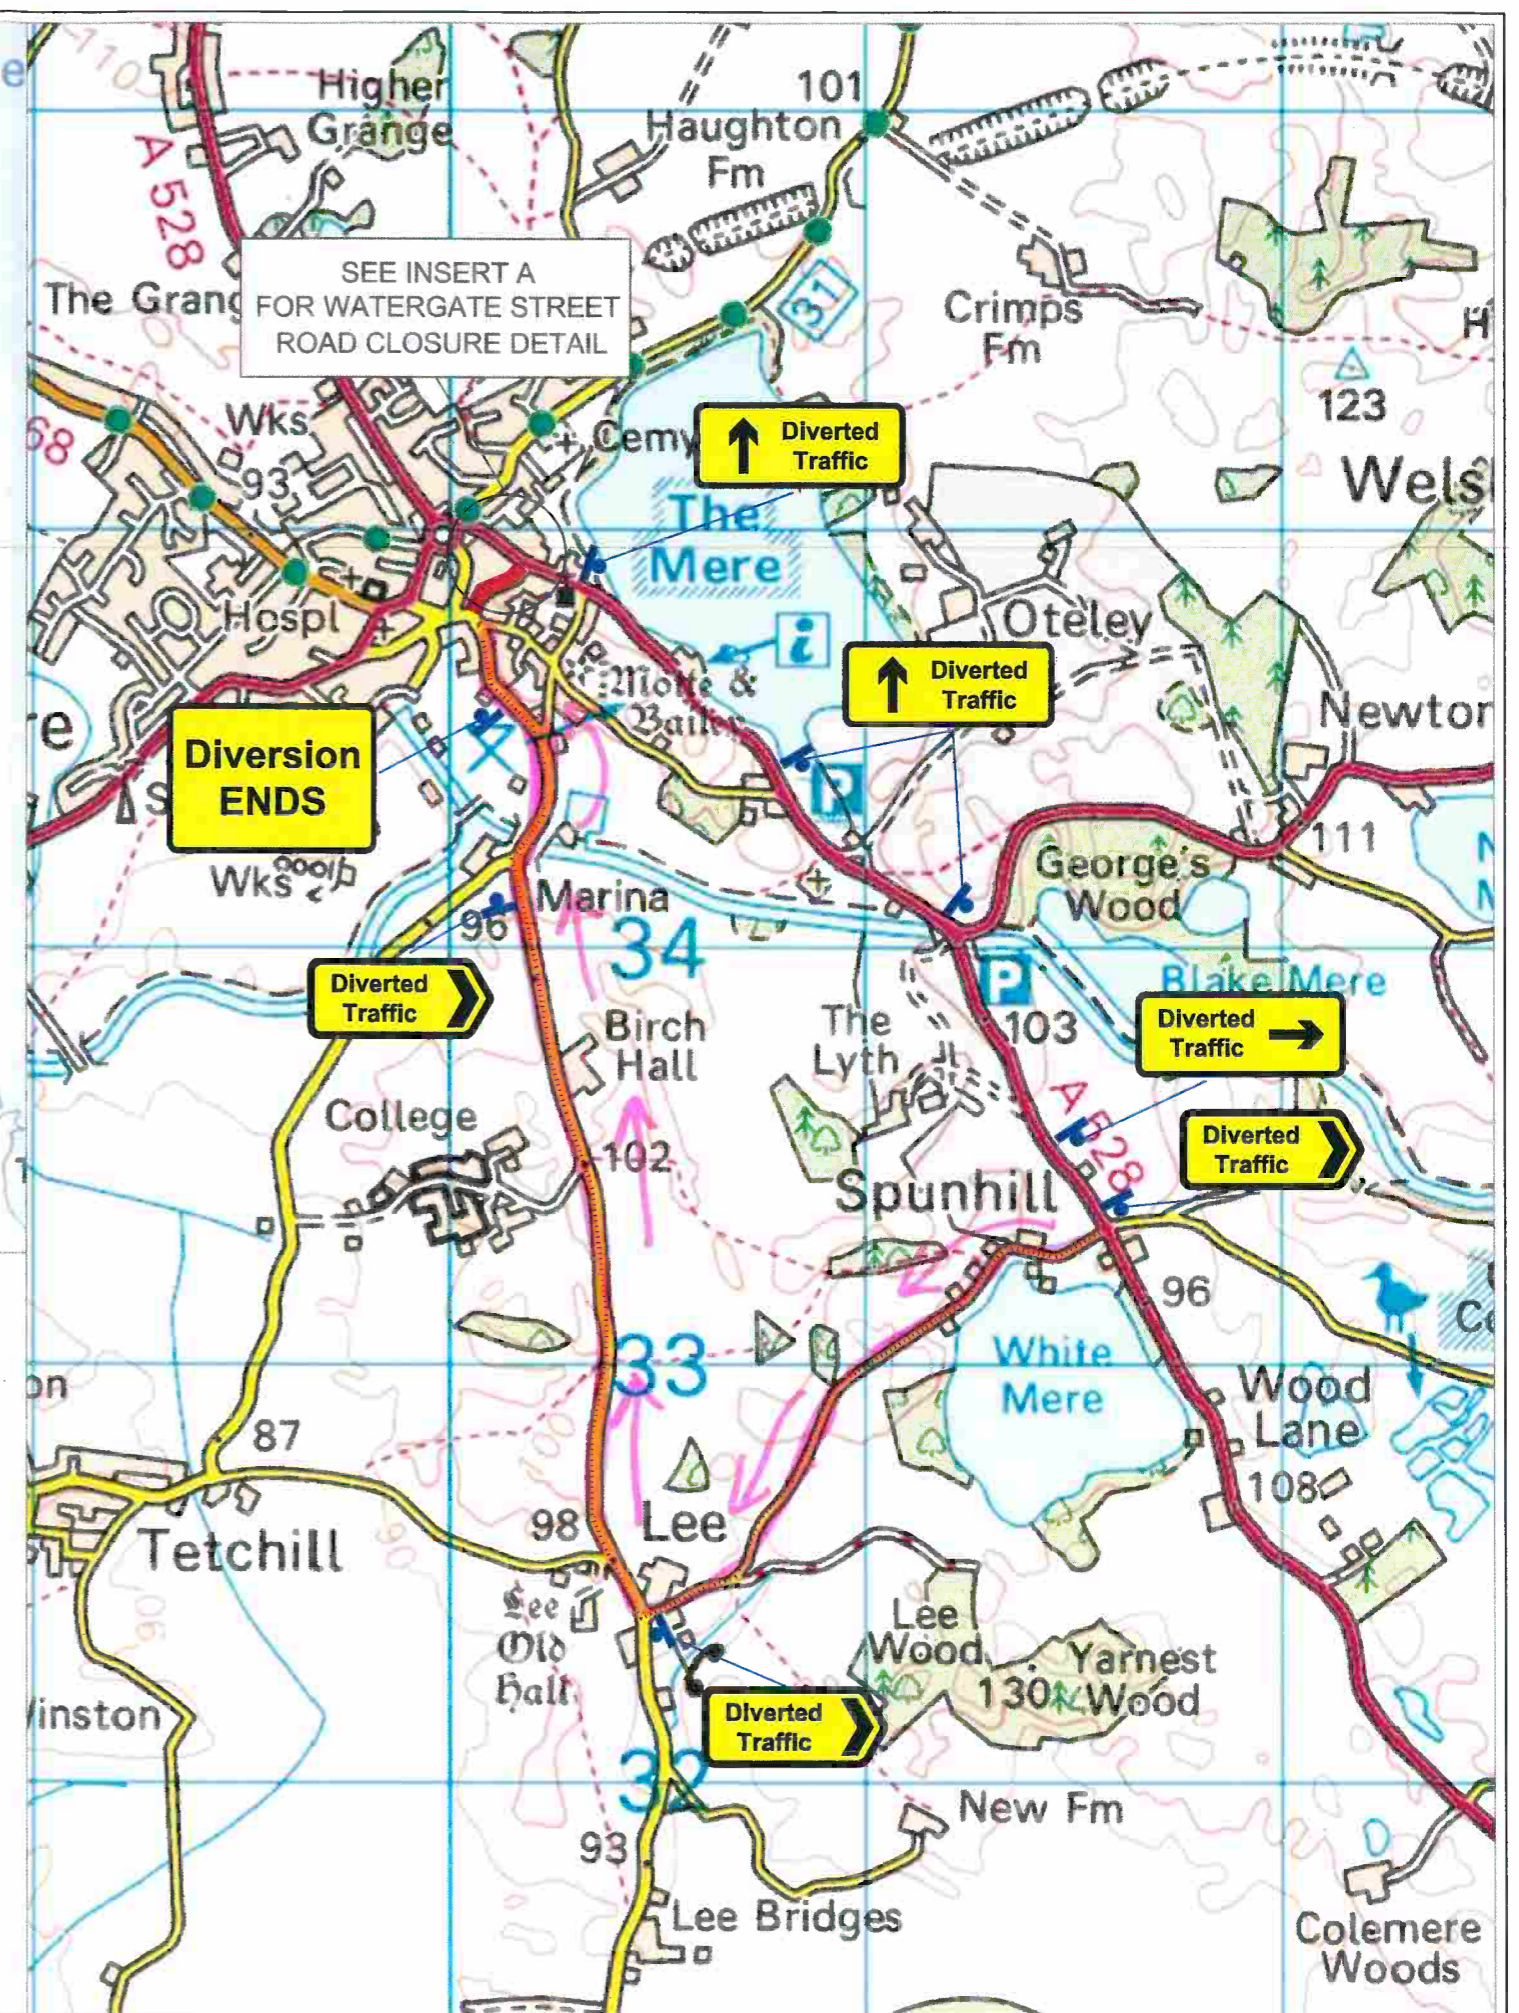


# INSERT A

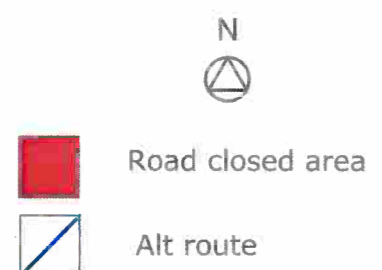

## Coning Detail

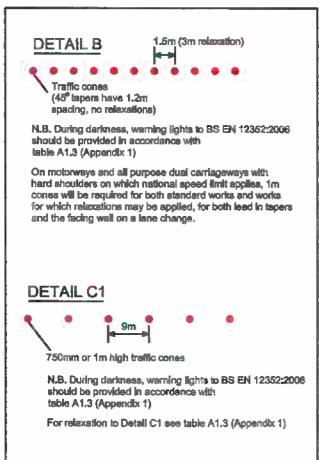

Sign to be positioned 1 week prior to closure

**This road closed**  
xx/09/2016 for xx weeks

Dm:	GS
Chk:	CD
App:	
Date:	11/09/16

Forest Traffic Signals Ltd.  
Forest House, Broad Quay Road,  
Felvet Ind Est, Newport, NP19 4PN  
Tel: 01633 284700 Fax: 01633 283212

Rev.	Dm.	Chk.	App.	Description	Date

Client: AMEC	Project: Watergate street, Ellesmere	Drawing: Traffic management arrangement for alternative route	Drawing no: SRAM01 0064 14
			Revision:
			Scale: NTS